


REVISIONS			
REV	DESCRIPTION	DATE	APPROVED

DRAFT

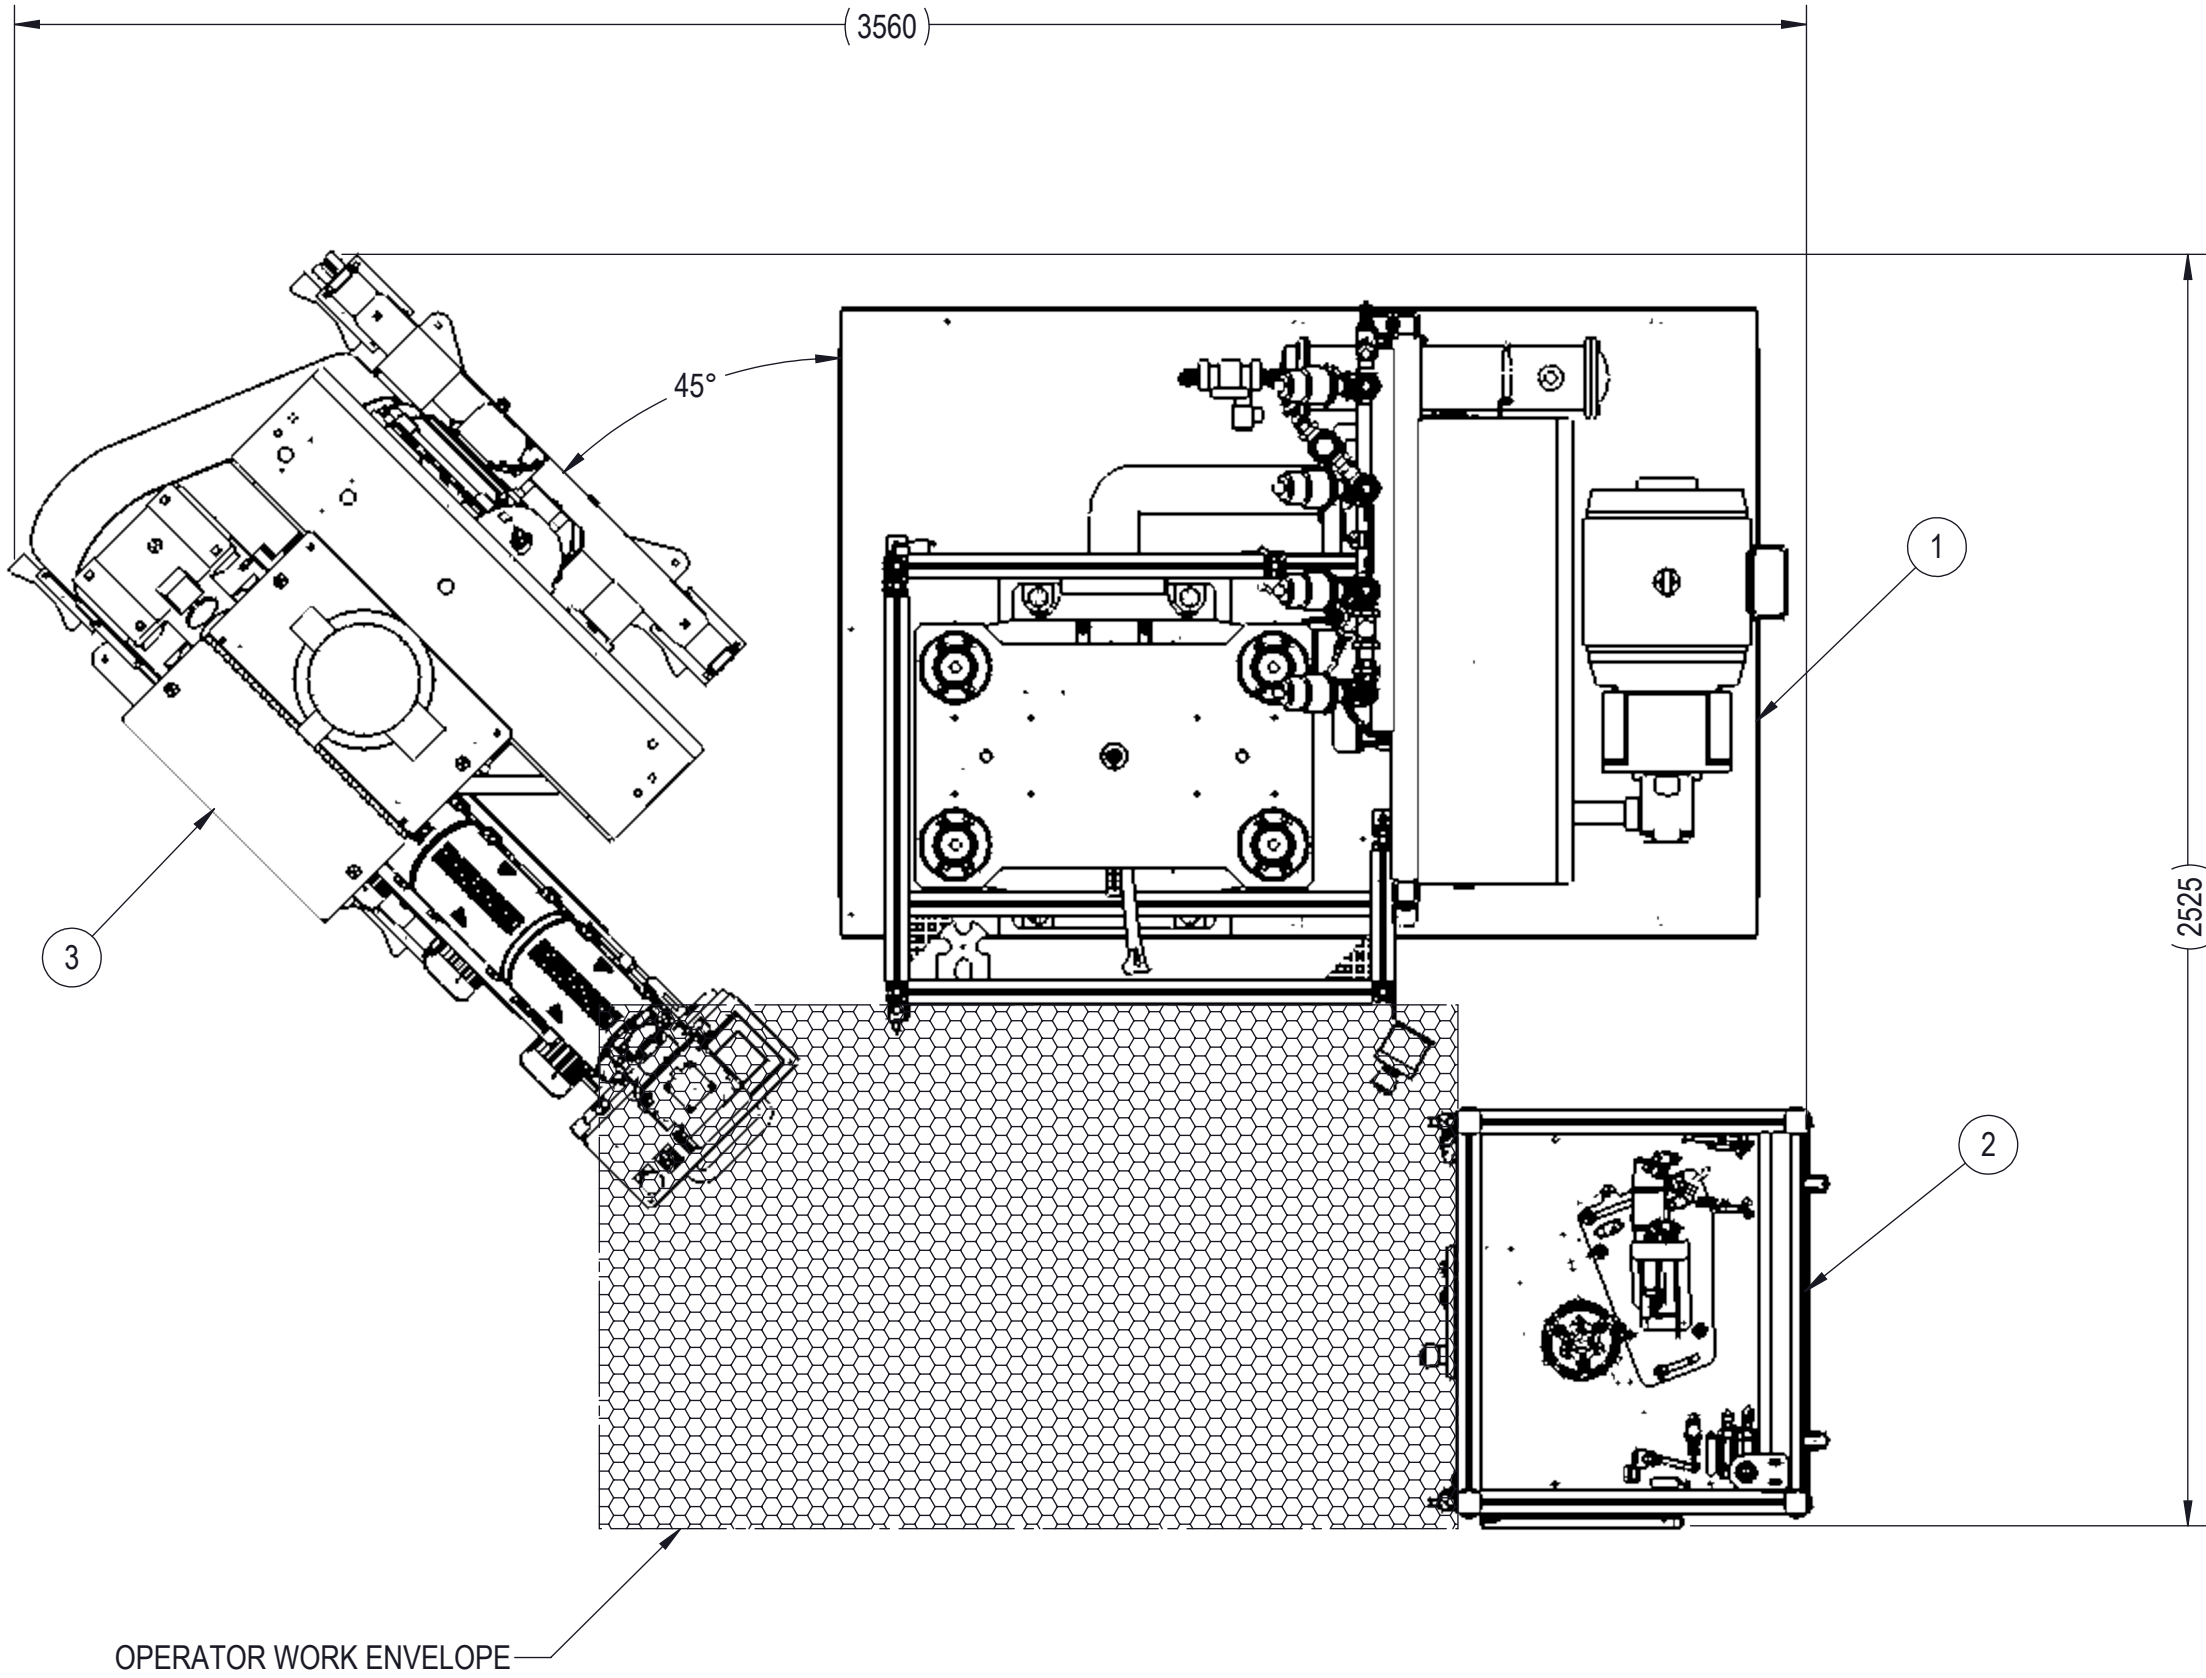


FLOOR LAYOUT

ITEM NO.	PART NUMBER	DESCRIPTION
1	22213	LITETONE PRESS ASSEMBLY, NORTH AMERICA
2	22215	LITETONE TRIMMER ASSEMBLY
3	21810	LITETONE EXTRUDER ASSEMBLY

ALL DIMENSIONS IN MM STANDARD TOLERANCES: X +/- 0.5 X.X +/- 0.25 X.XX +/- 0.1 X.X DEG +/- 1.0 DEG	PROJECT LITETONE		
	TITLE EQUIPMENT LAYOUT FLOOR PLAN		
	APPROVED	M. WYBENGA	SIZE
	CHECKED	M. WYBENGA	DWG NO
DRAWN	C. GILLESPIE	SCALE: 1:15	DO NOT SCALE DRAWING
		SHEET	1 OF 3

#####


DRAFT

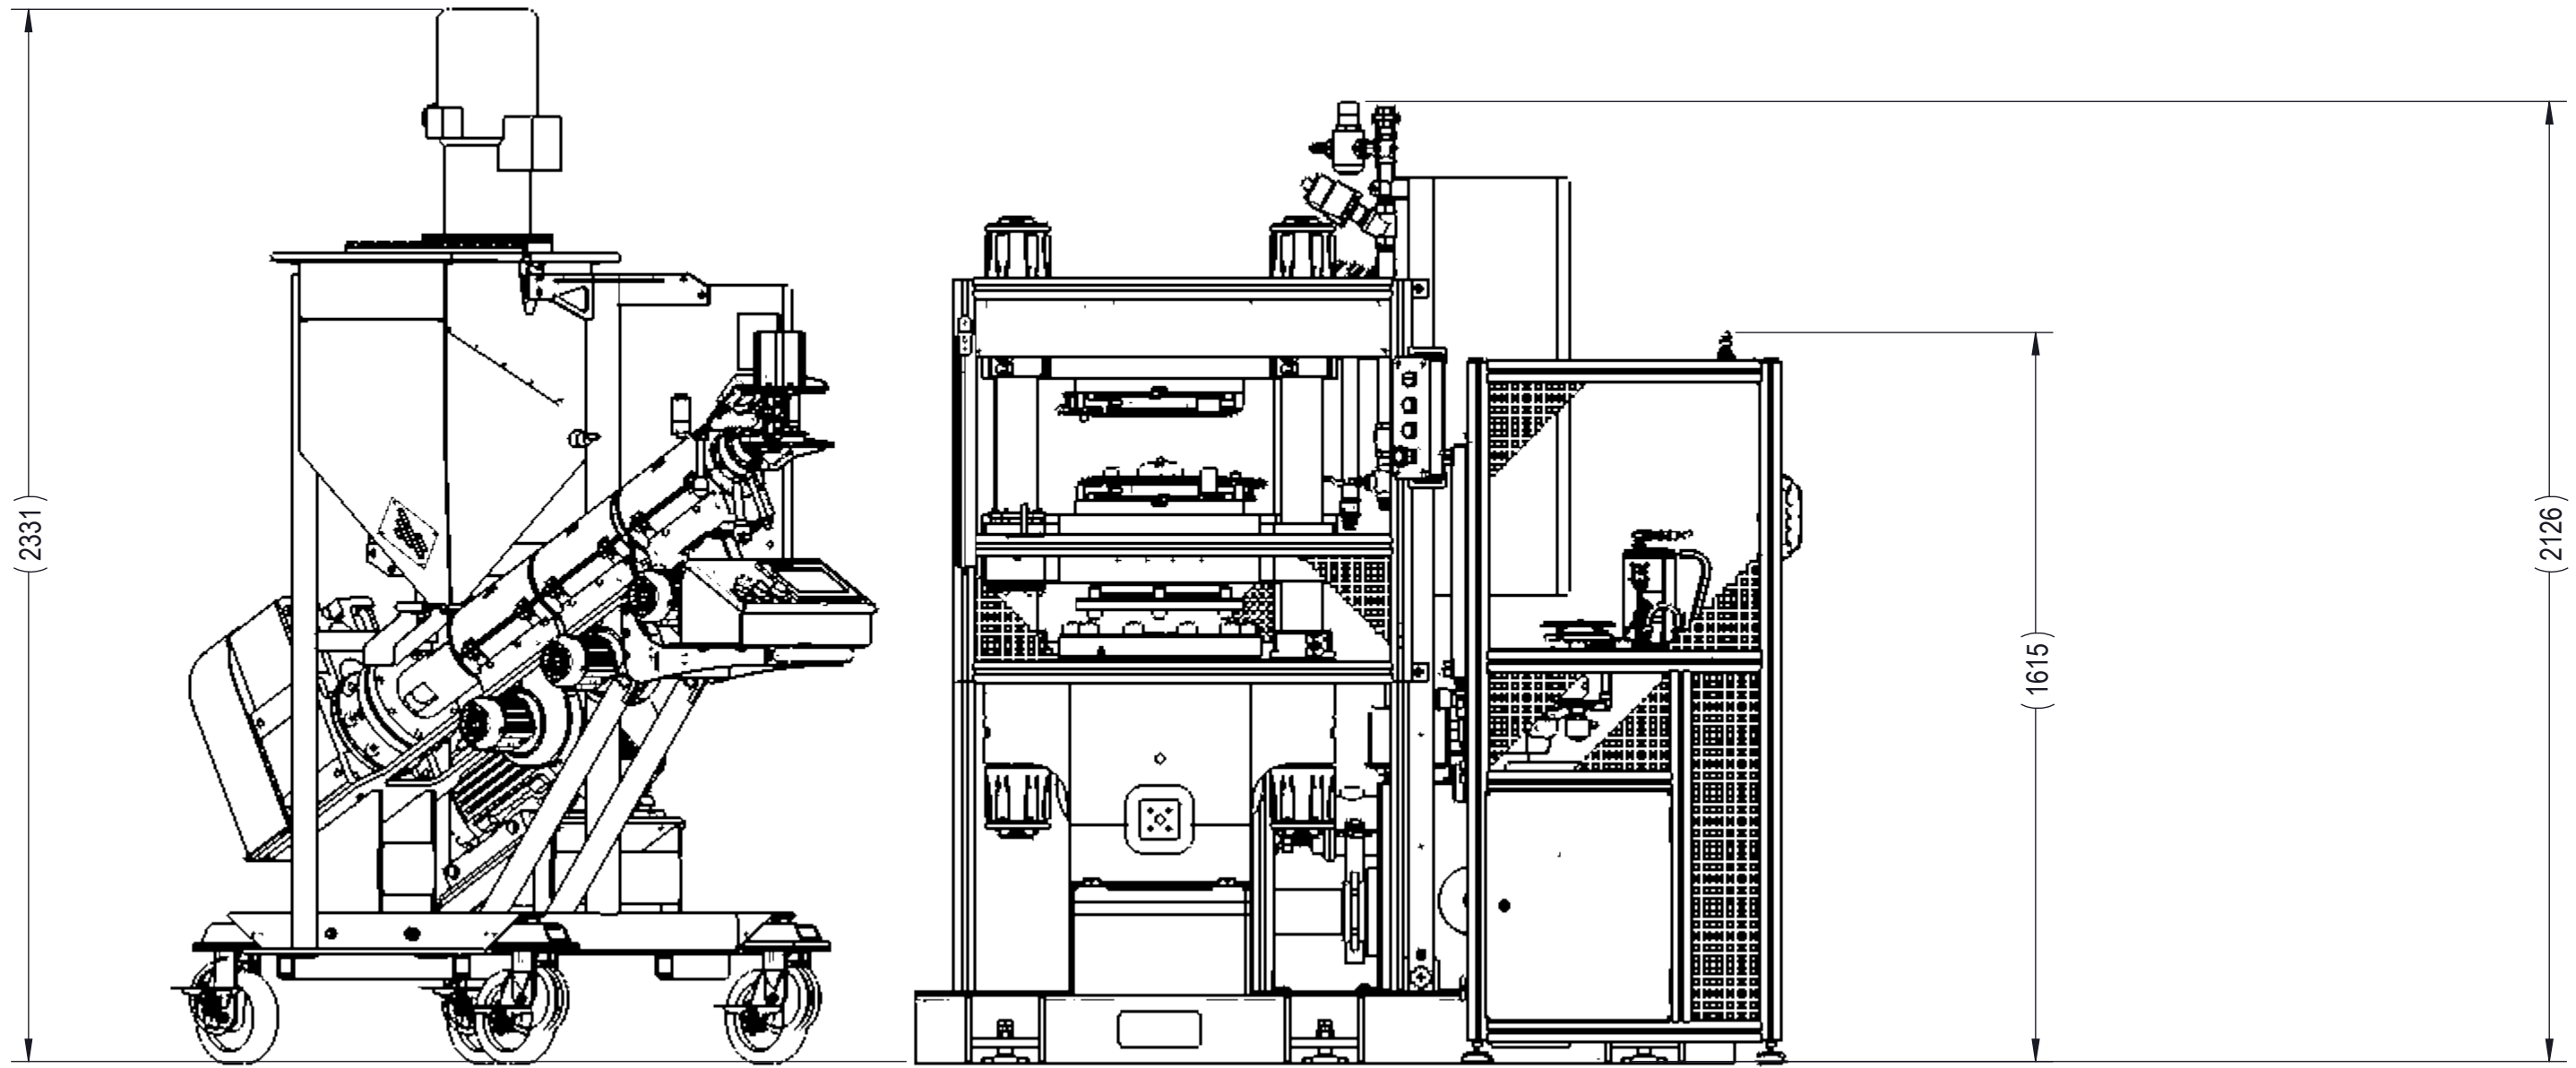

EQUIPMENT HEIGHTS

PROJECT LITETONE		
TITLE EQUIPMENT LAYOUT FLOOR PLAN		
SIZE C	DWG NO #####	REV
SCALE: 1:15	DO NOT SCALE DRAWING	SHEET 2 OF 3

DRAFT

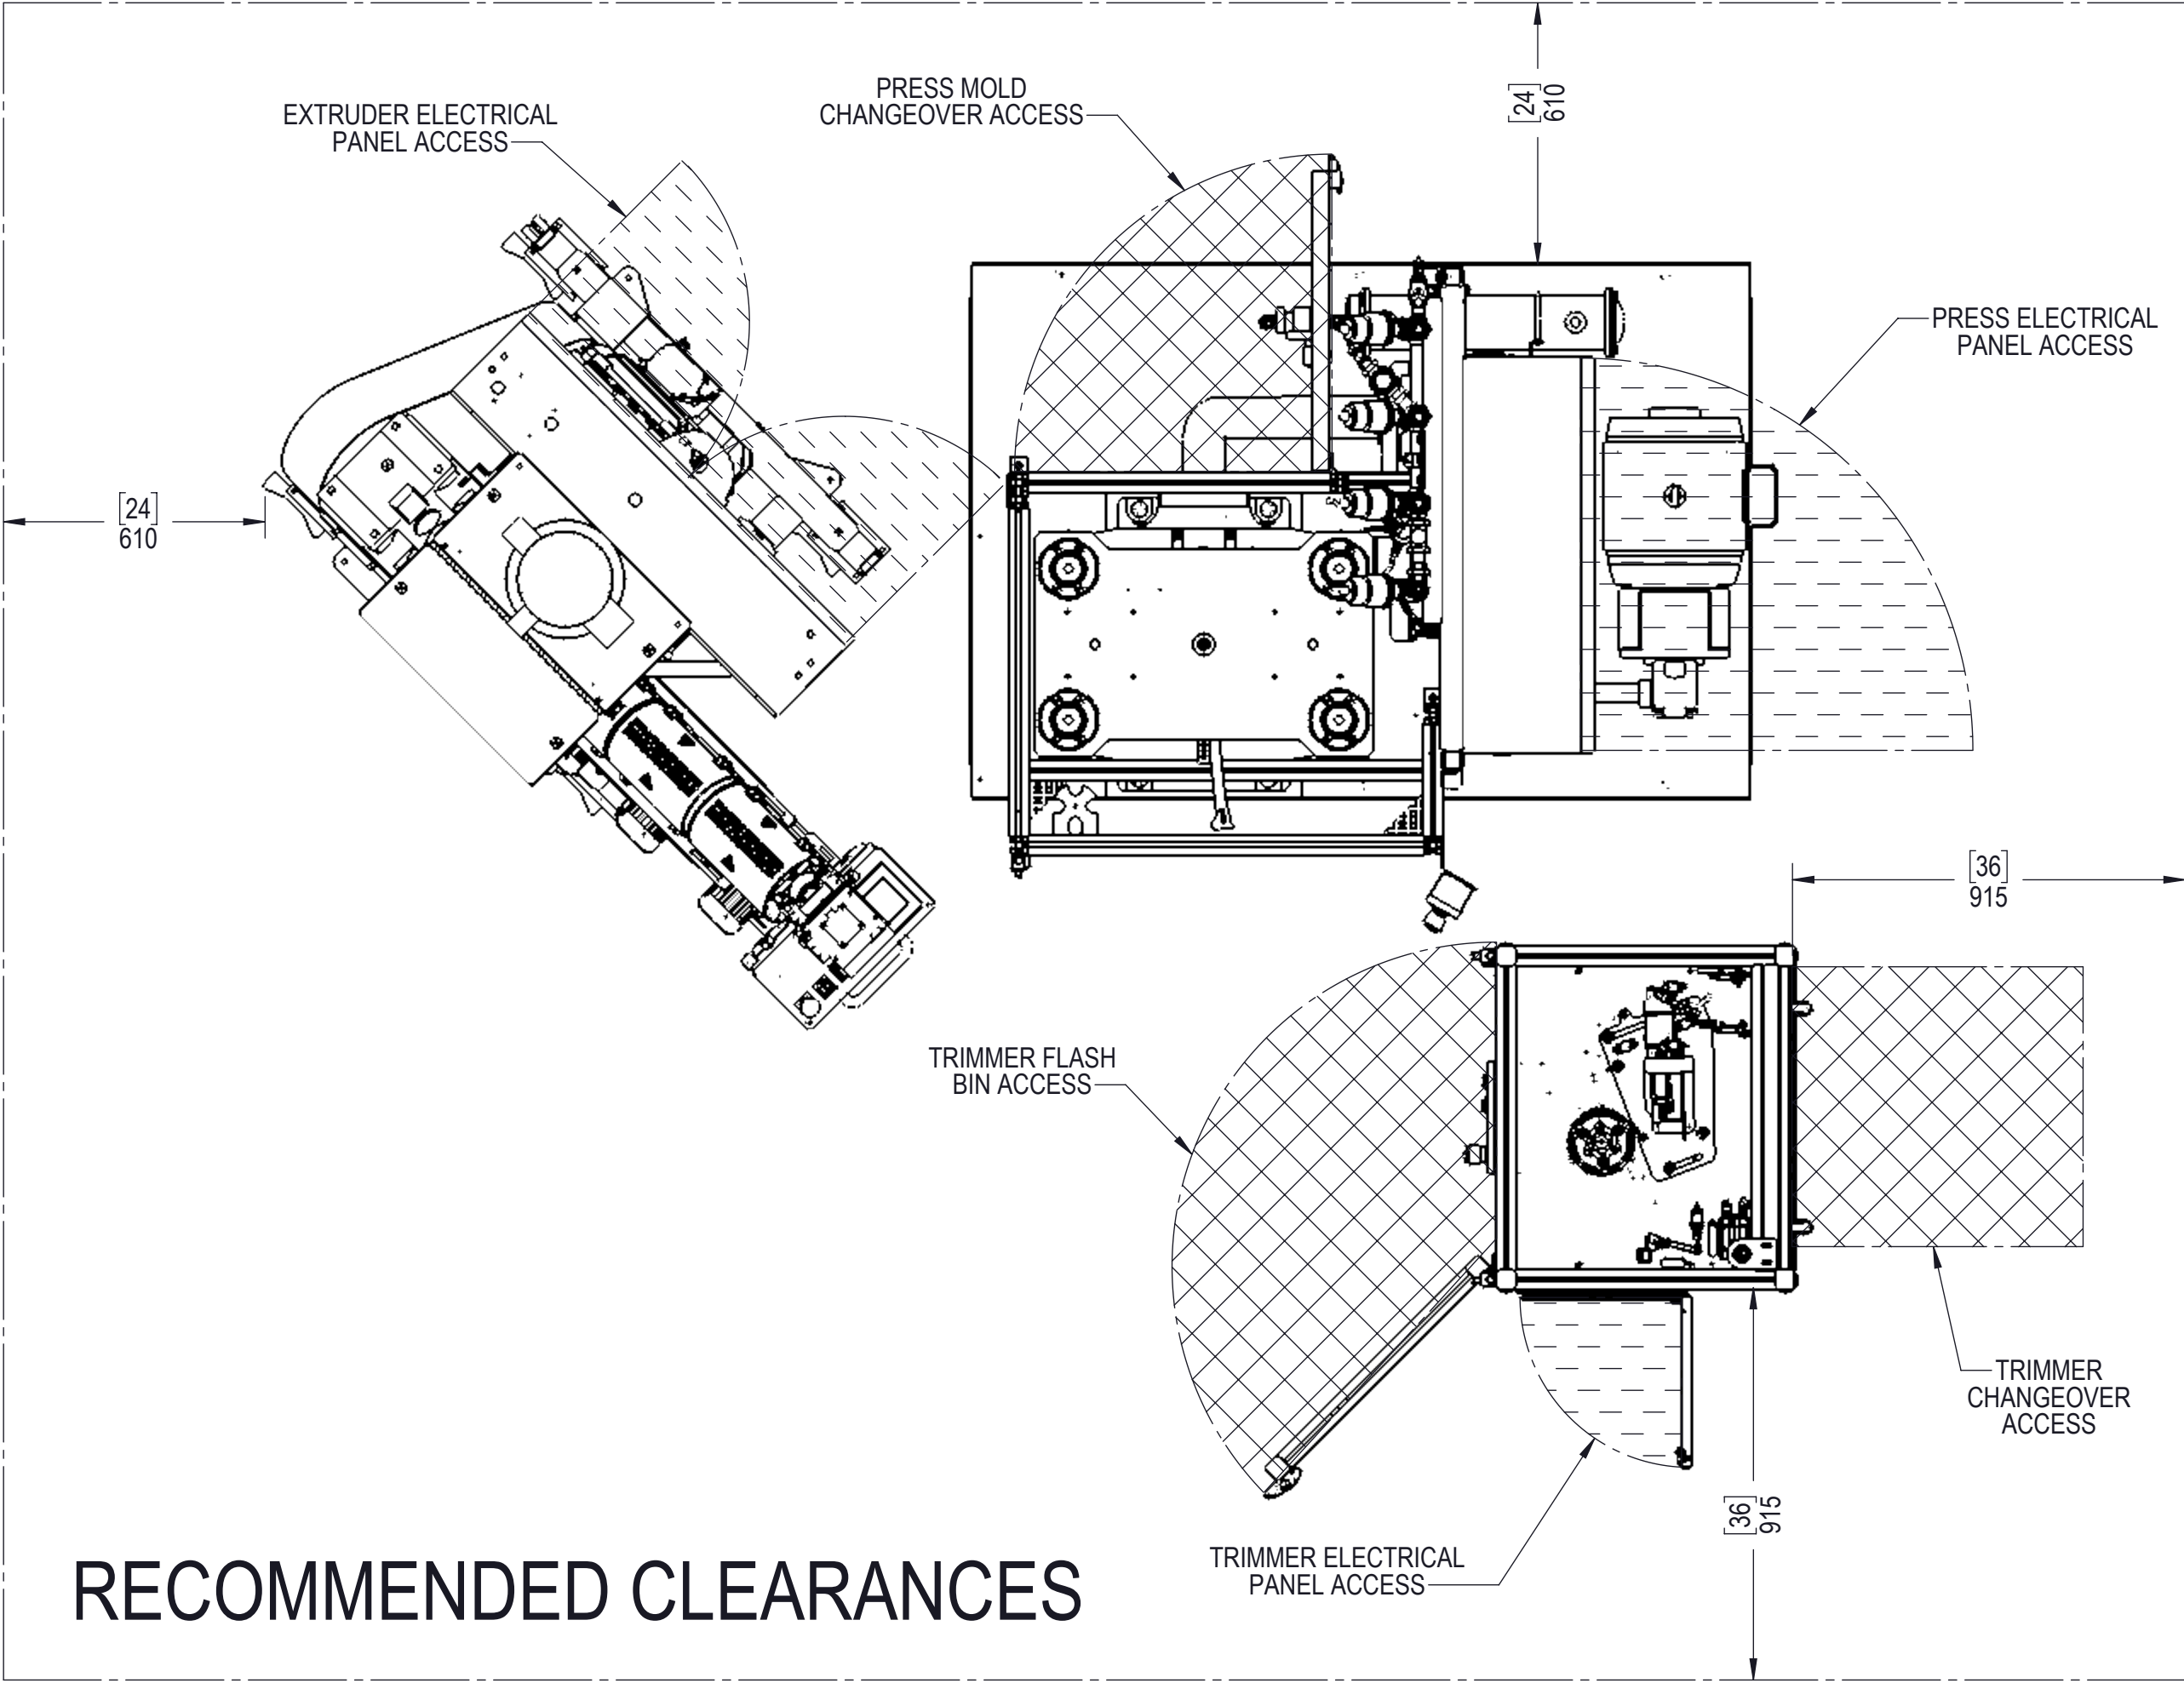

PROJECT LITETONE		
TITLE EQUIPMENT LAYOUT FLOOR PLAN		
SIZE C	DWG NO #####	REV
SCALE: 1:15	DO NOT SCALE DRAWING	SHEET 3 OF 3

DRAFT