


REVISIONS			
REV.	DESCRIPTION	DATE	APPROVED

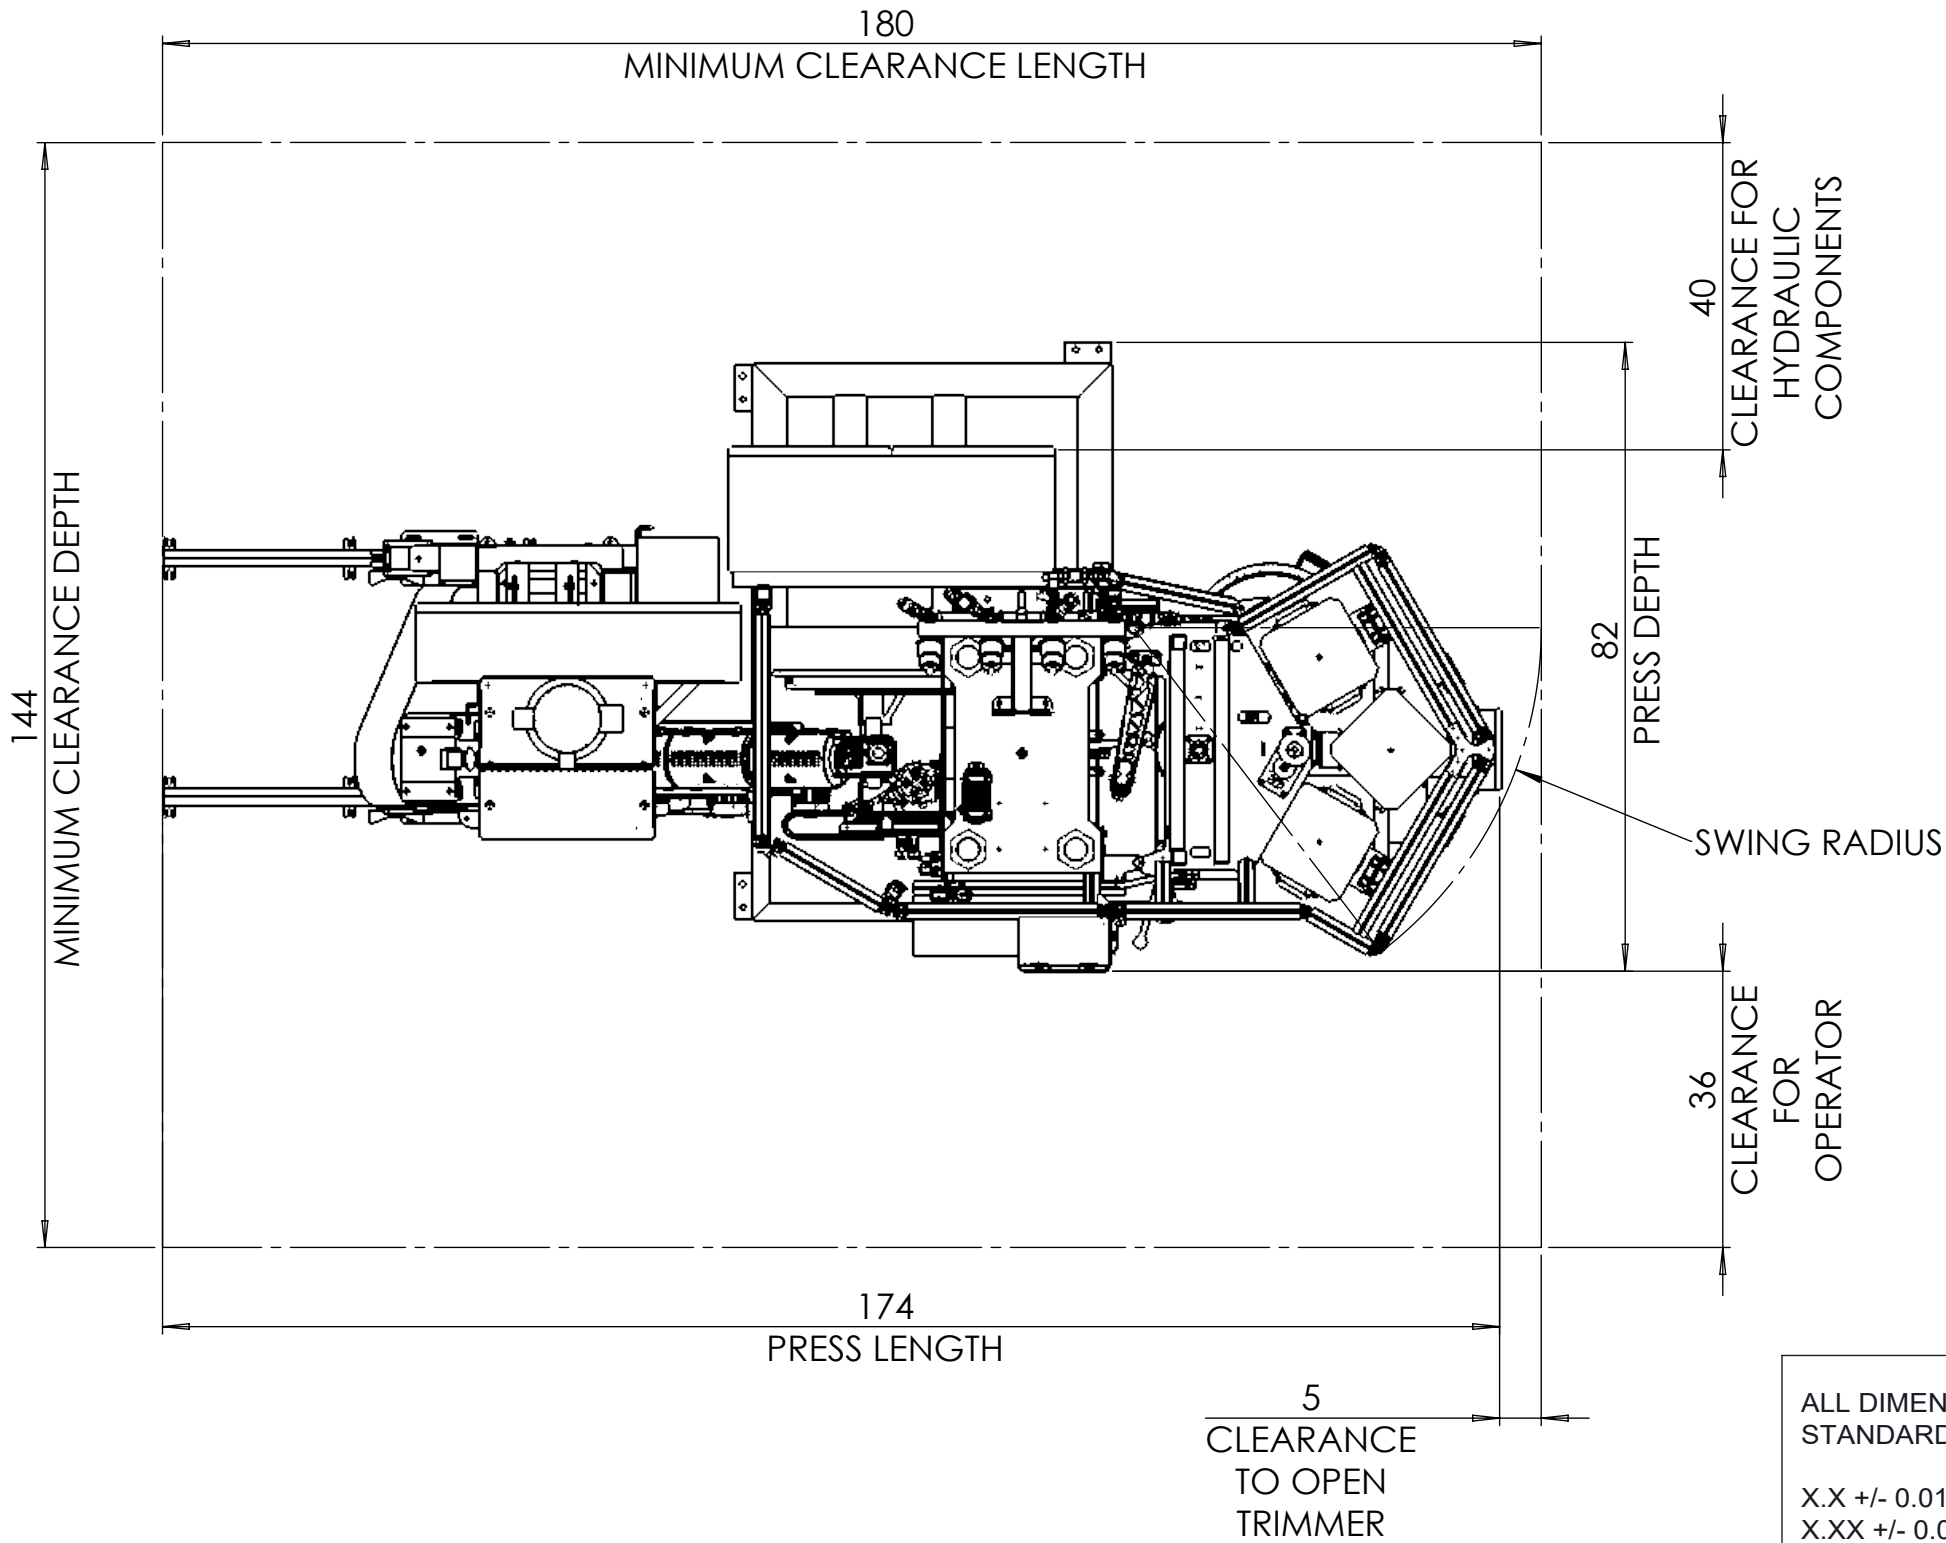

ALL DIMENSIONS IN INCHES STANDARD TOLERANCES: X.X +/- 0.015 X.XX +/- 0.01 X.XXX +/- 0.005 X.X DEG +/- 0.5 DEG	PROJECT VIRYL WARMTONE				
	TITLE FLOOR PLAN				
APPROVED M. Wybenga	SIZE	B	DWG NO		REV A
CHECKED M. Wybenga					
DRAWN M. Wybenga	SCALE	1:25	WEIGHT	SHEET	1 OF 1